


1 01. Ground Floor Plan WD
1 : 100



GRADUATE SCHOOL
COLLEGE OF ENGINEERING

GROUND FLOOR PLAN			
Project number	0001	01	
Date	Issue Date		
Drawn by	Author		
Checked by	Checker		
		Scale	1 : 100

24/02/2020 03:40 pm

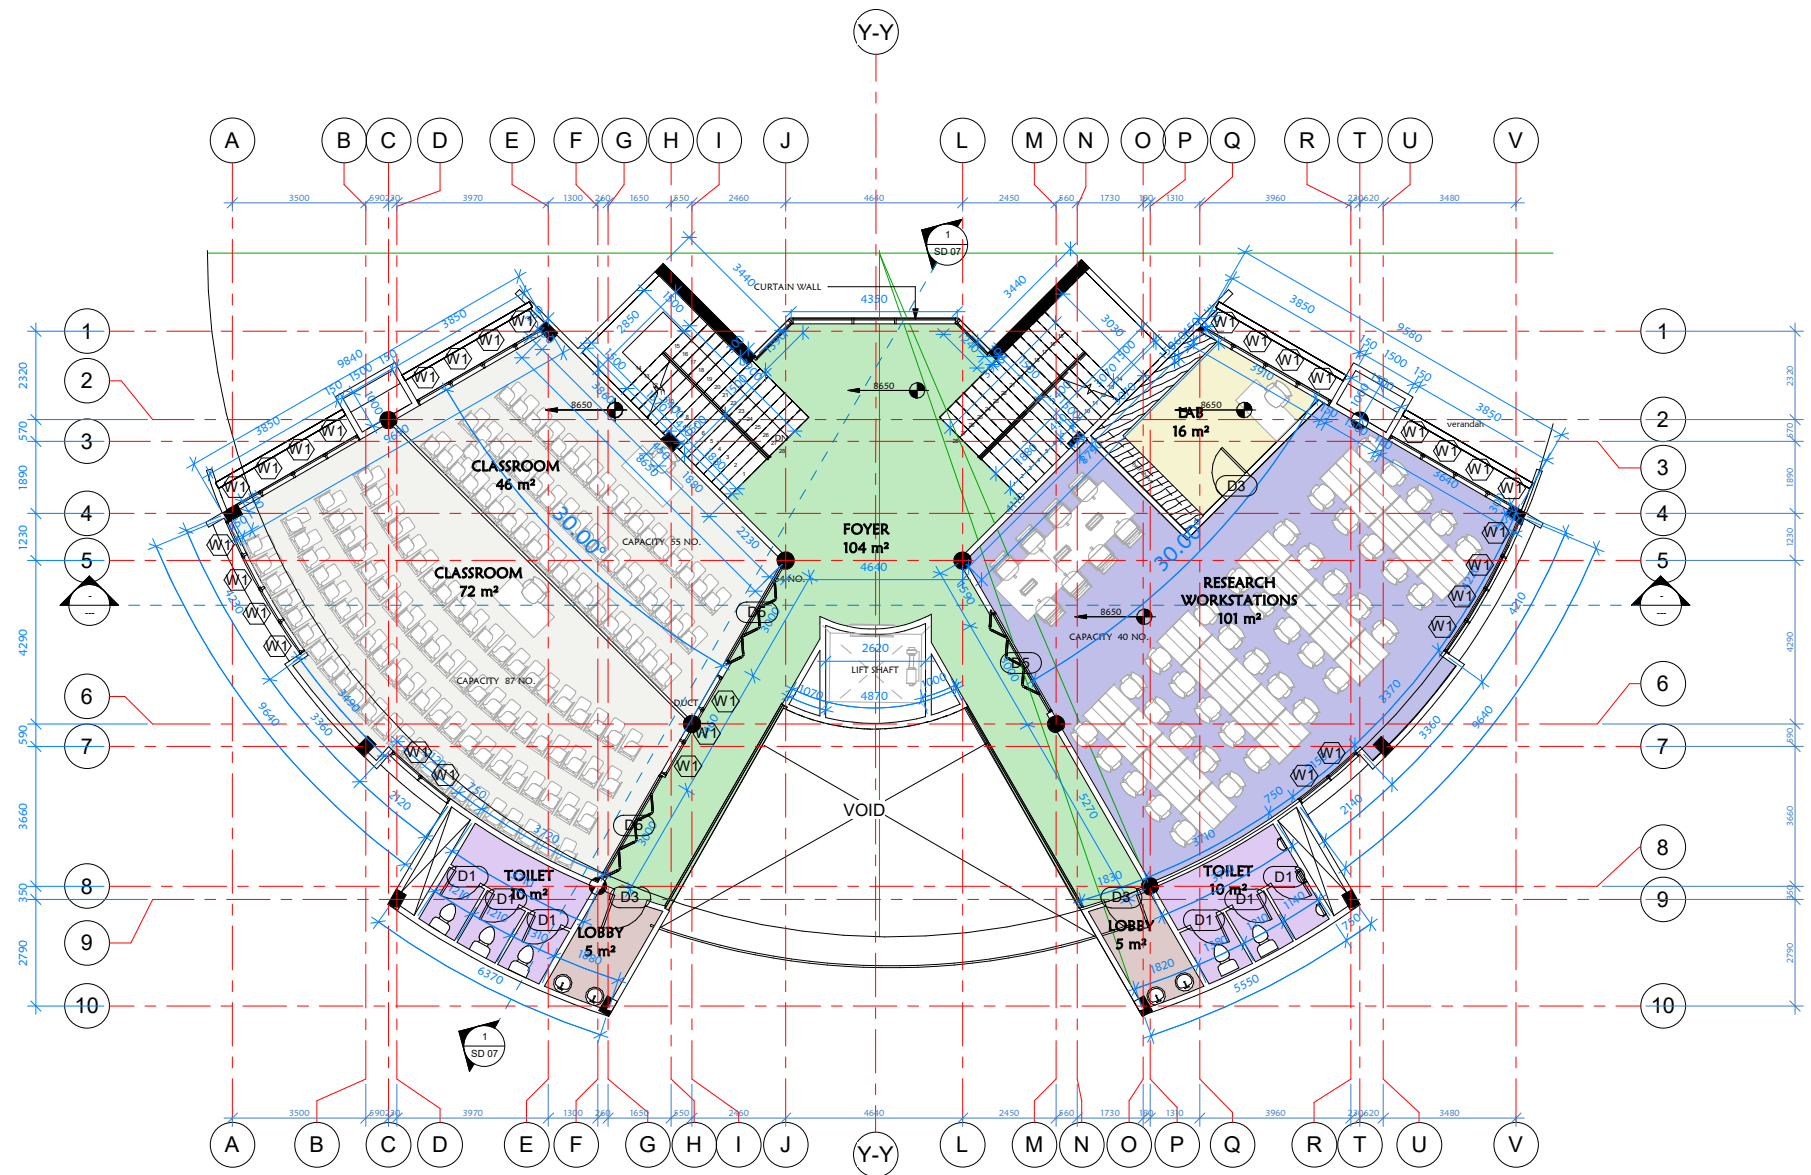


02. First floor PJan SD
1 : 90



GRADUATE SCHOOL
COLLEGE OF ENGINEERING

FIRST FLOOR			
Project number	0001	02	
Date	Issue Date		
Drawn by	Author		
Checked by	Checker		
		Scale	1 : 90

24/02/2020 5:38:45 pm

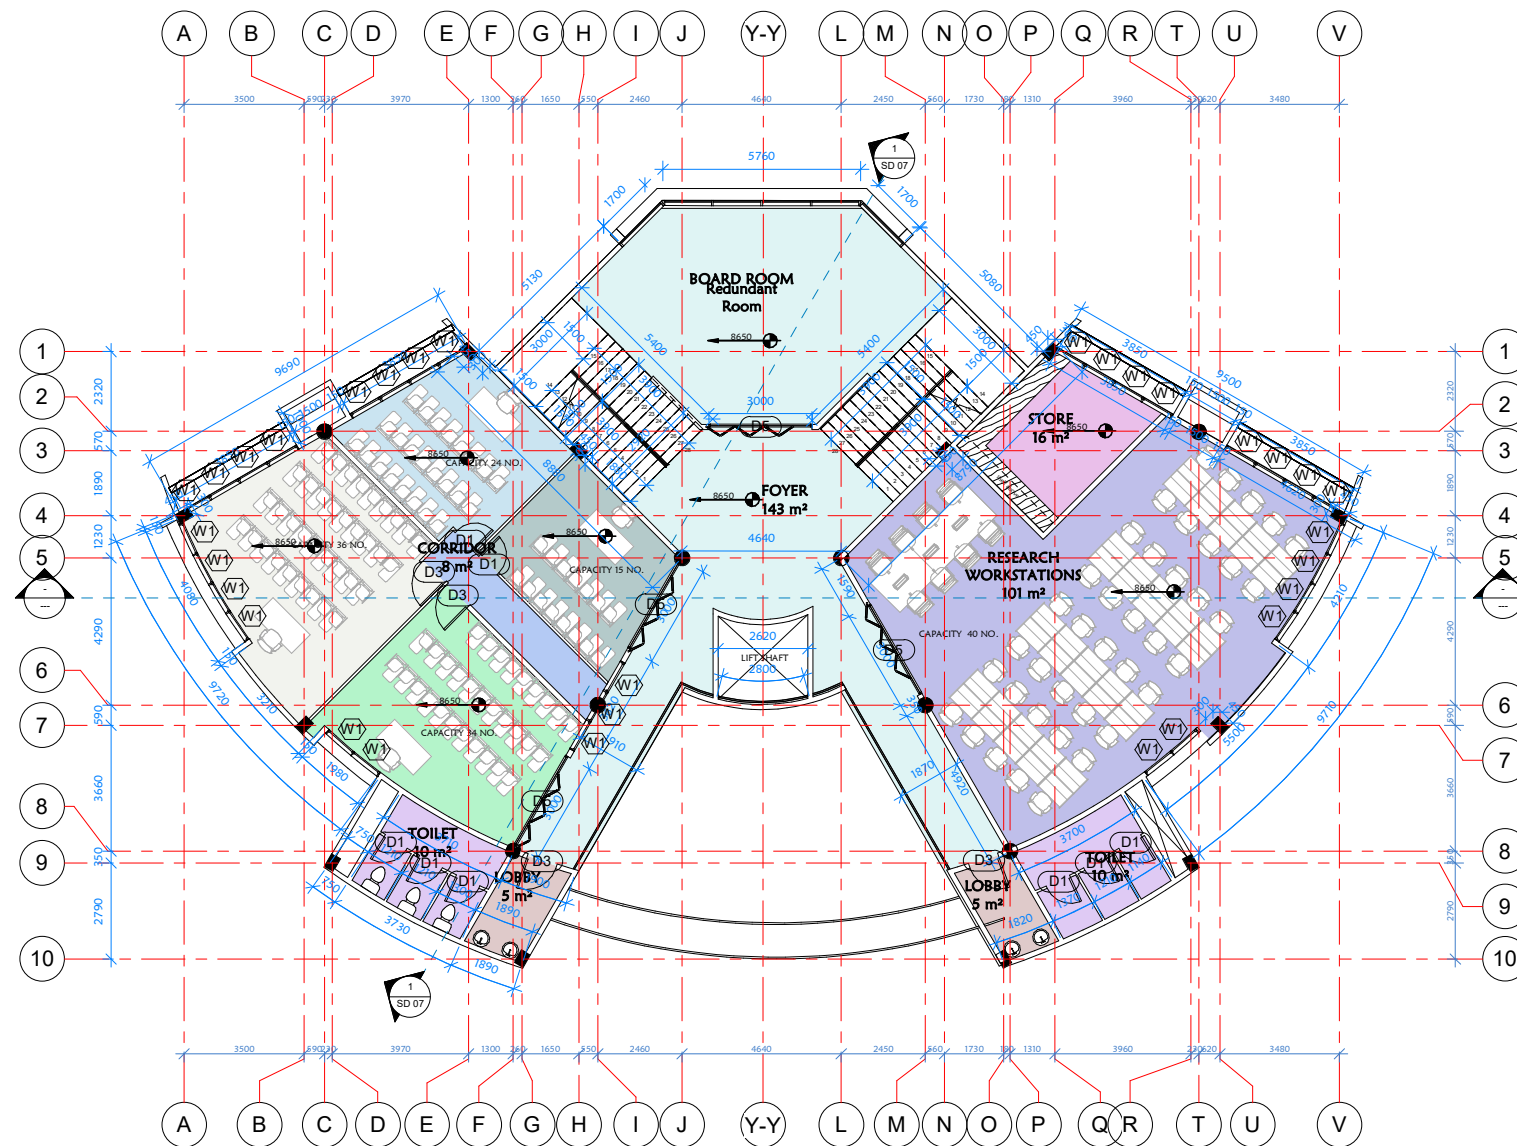



1 Second Floor Plan SD
1 : 100



GRADUATE SCHOOL
COLLEGE OF ENGINEERING

SECOND FLOOR		
Project number	0001	03
Date	Issue Date	
Drawn by	Author	
Checked by	Checker	
		Scale
		1 : 100


24/03/2020 13:46 pm

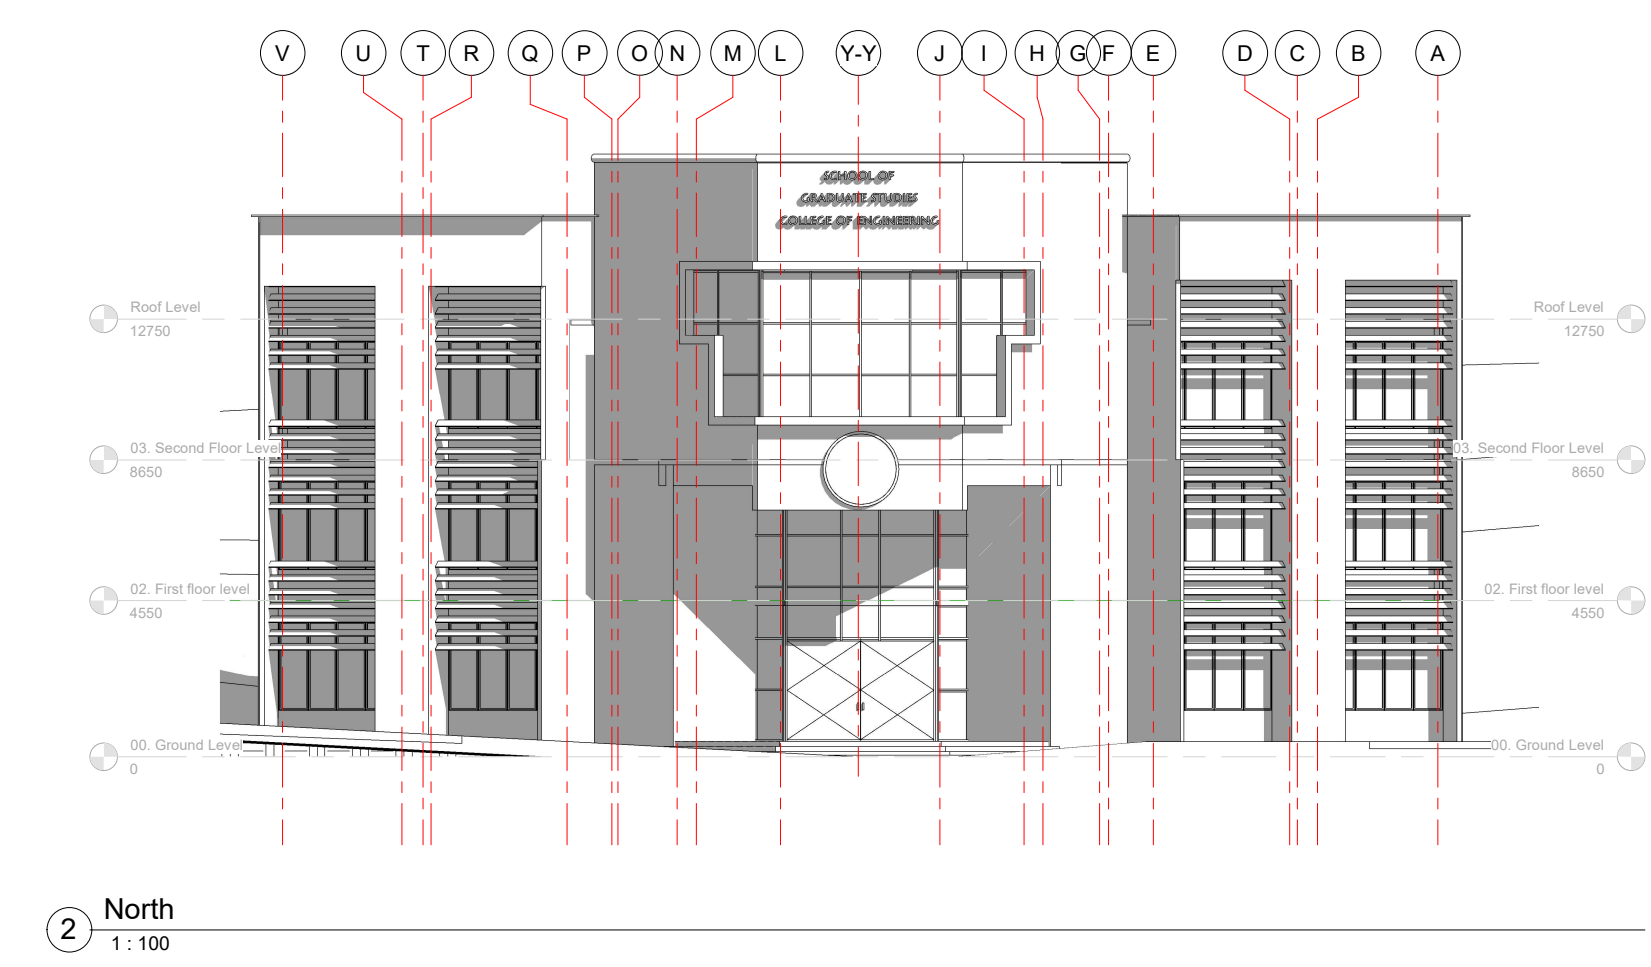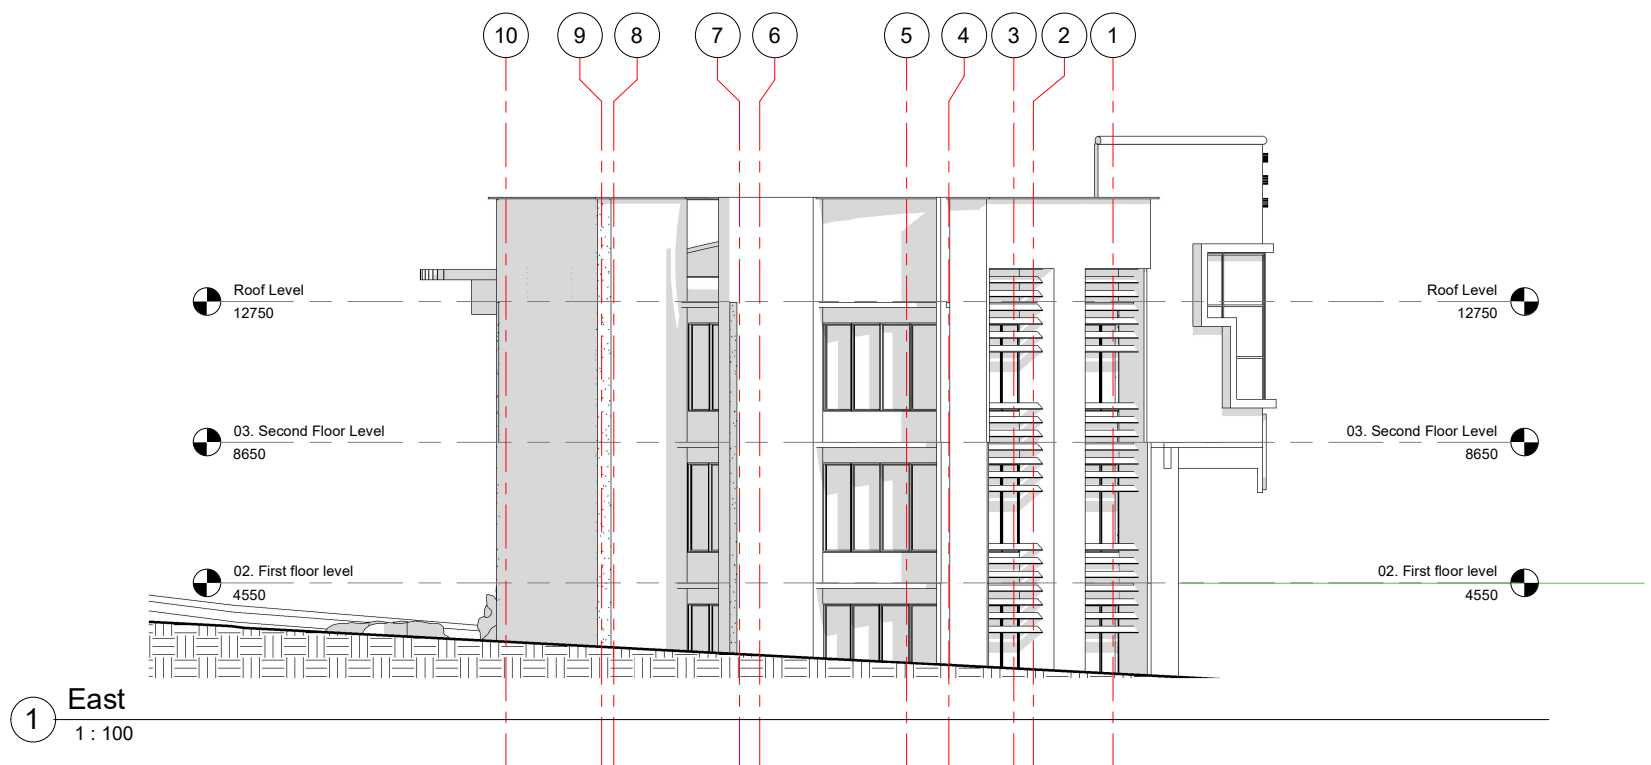


GRADUATE SCHOOL
COLLEGE OF ENGINEERING

ELEVATIONS			
Project number	0001	04	
Date	Issue Date		
Drawn by	Author		
Checked by	Checker		
		Scale	1:100

24/02/2020 8:38:36 pm

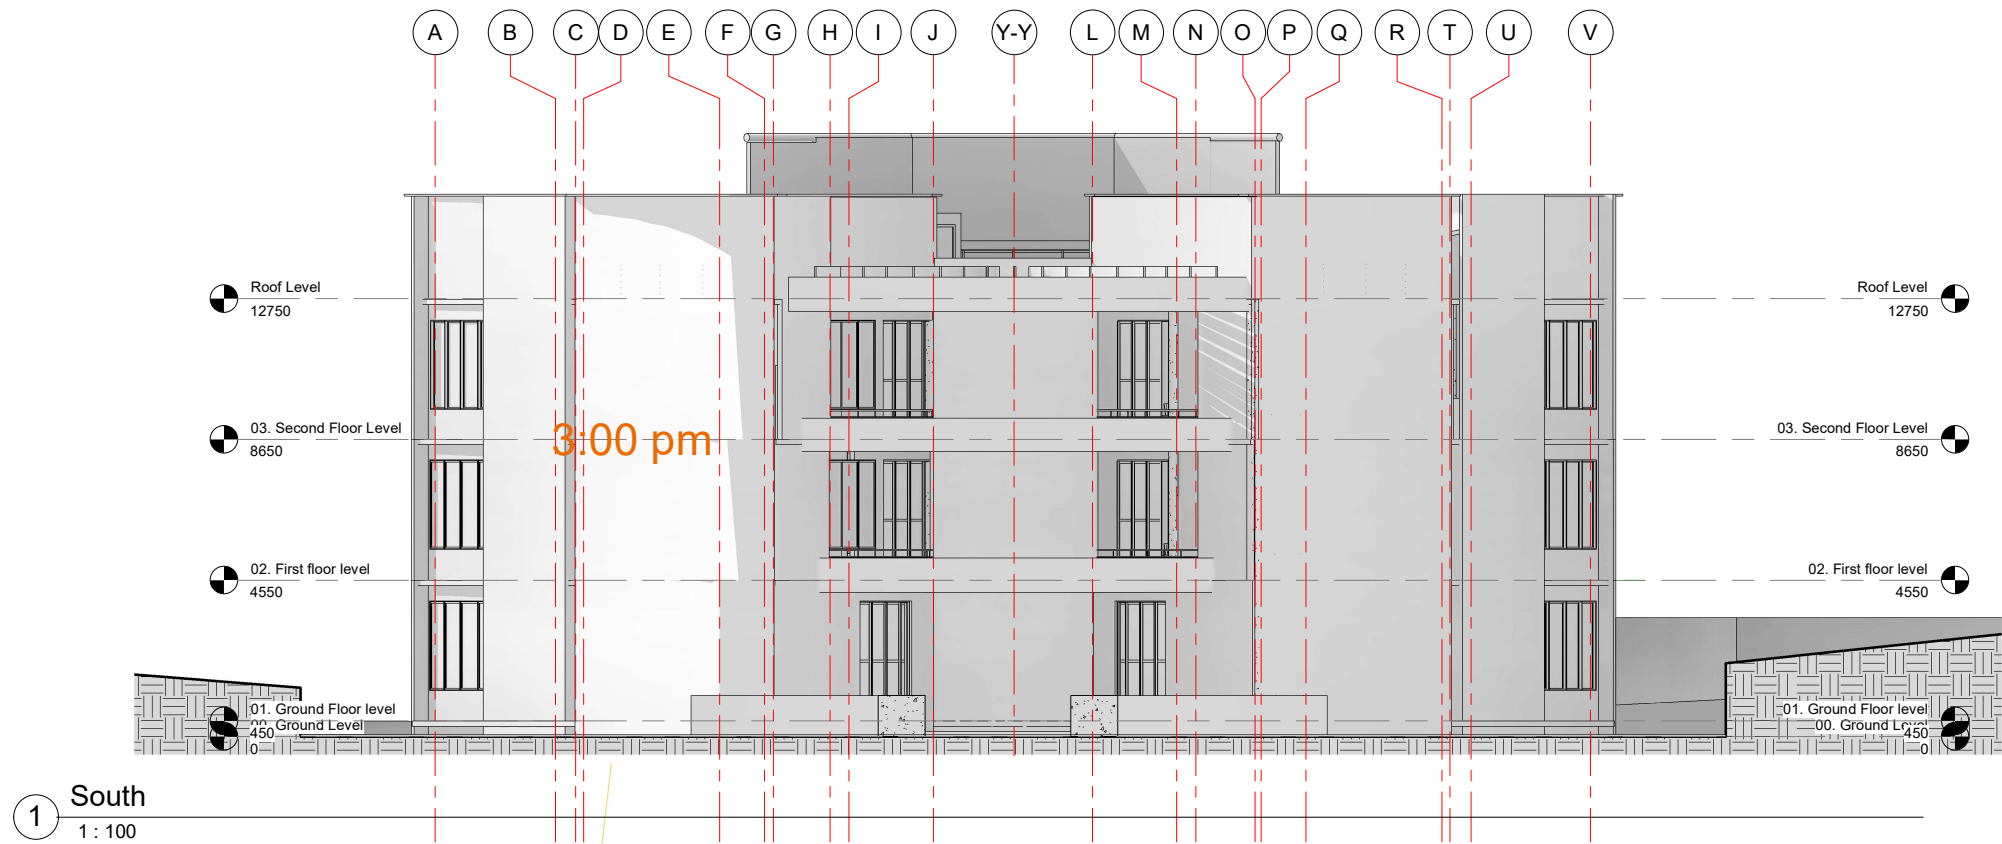

1 South
1 : 100

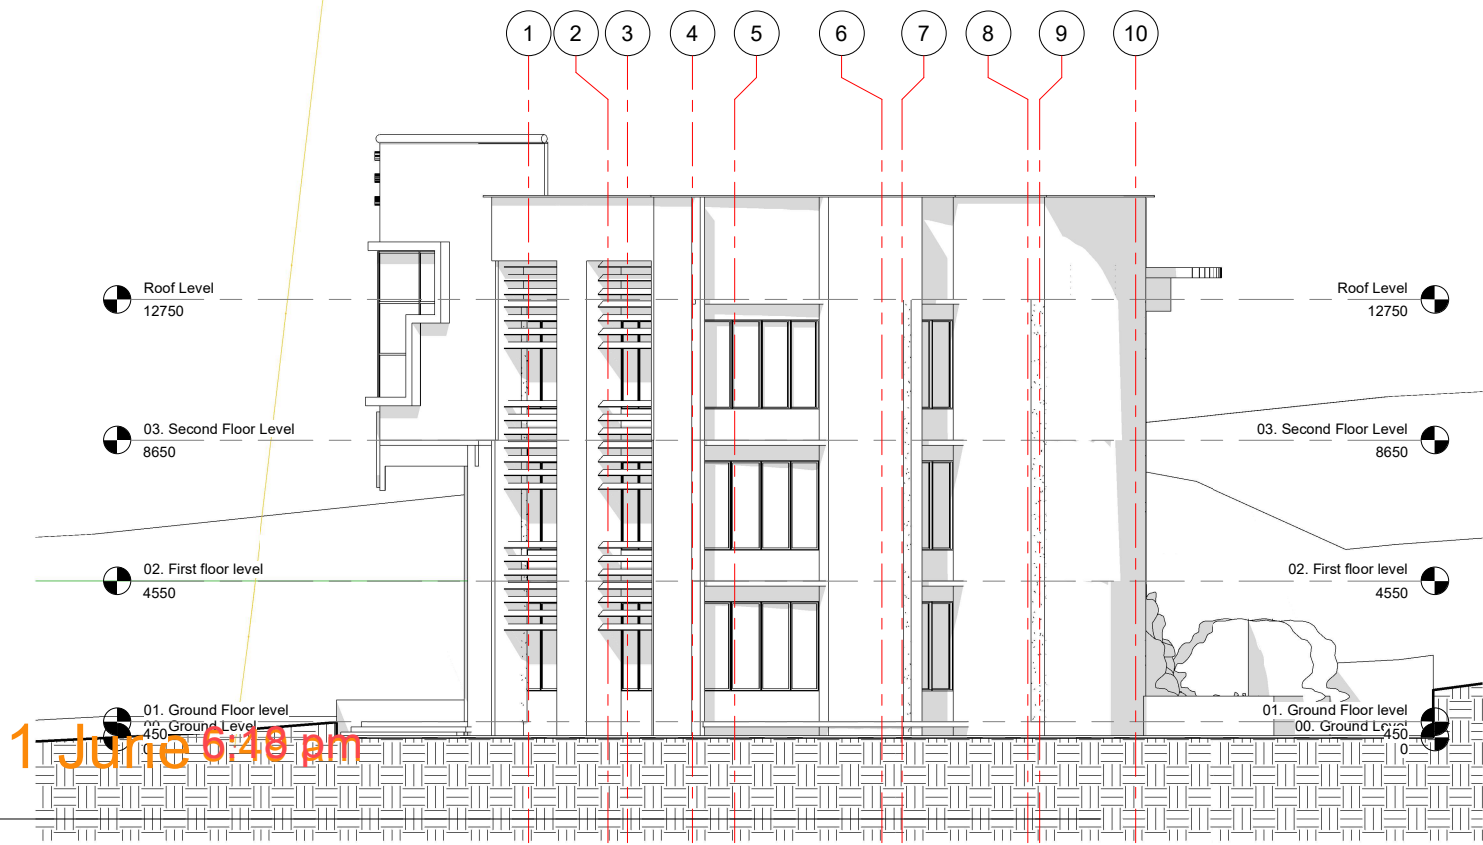

2 West
1 : 100



GRADUATE SCHOOL
COLLEGE OF ENGINEERING

ELEVATIONS			
Project number	0001	05	
Date	Issue Date		
Drawn by	Author		
Checked by	Checker		
		Scale	1 : 100

24/02/2020 5:34:09 pm